


Your Floorplan

Traditional and Custom House & Land

443 Carisbrook Crescent
Winter Valley VIC 3358
Estate: Alluvium Estate

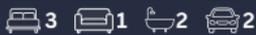

Land Size: 462m²

House size: 134.88m²

Land price: \$294,000

Build price: \$347,421

Minimum Lot Size	10.5m x 22.00m
Overall Width	10.50m
Overall Length	21.00m

Living	94.87 m ²
Garage	36.06 m ²
Porch	3.82 m ²
Total	134.76 m²

\$641,421

Bridgewater 15



Your Facade



Turnkey Inclusions

- Ducted Refrigerated Heating & Cooling
- Tiled Flooring & Carpet throughout
- 20mm Stone Benchtops Throughout (zero silica)
- Kitchen Appliance Package including Dishwasher
- LED Downlights
- Holland Blinds & Flyscreens
- Coloured Concrete Driveway
- Front & Rear landscaping
- Full Share Fencing
- Letterbox and Clothesline



SPECIFICATIONS & INCLUSIONS

PRELIMINARY WORKS

- Property Information, Site Survey, Soil Test and Site
- Inspection/s as and when required.
- Drafting of Plans and Structural Engineering Design.
- Building Permit Application and Homeowners Warranty Insurance.
- Construction of a Class 1 dwelling.
- Three-month Maintenance Guarantee.
- Community Infrastructure Levies.
- Bushfire compliance up to BIAL 12.5.

GENERAL SITE WORKS

- Installation of underground power, water, and telecommunications provisions.

7 STAR ENERGY RATING

- Wool insulation batts as required to meet 7-star energy rating.
- Double glazing as required by 7 star report.

SEWER & DRAINAGE

- Sewer line connected to the existing sewer connection point.
- Stormwater line connected to the existing stormwater legal point of discharge.
- Stormwater drainage riser points where required - Located at Builders Discretion.

FOUNDATIONS

- Earthworks and site levelling up to 300mm in fall or rise.
- Site Classification up to and including a "H2" Class.
- Concrete Waffle slab design.
- Protecta Termicoat Termite Protection System
- Only where required by relevant authority.

FRAMING & PARTY WALLS

- Pine wall frame, subfloor, and roof trusses throughout.

ROOFING

- Concrete Roof Tiles.
- Colourbond Rain Heads, Downpipes, Fascia, Guttering and Capping's.

WINDOWS, DOORS & FLYSCREENS

- Solid core front entrance door.
- Aluminium framed, lockable rear sliding door and windows.
- Aluminium Framed Nylon flyscreens to all openable windows and one sliding door (Positioned at Builder Discretion).
- Double glazing as required by 7-Star report

EXTERNAL FEATURES

- Natural clay bricks and rolled mortar joints.
- Fibre Cement Sheet infill panels installed above side and rear elevation windows and doors.
- Acrylic Texture Render and cladding as per design.

GARAGE CAR ACCOMMODATION

- Double or Single Lock Up Garage as per design.
- Brick Veneer and Timber Framed external walls.
- Structural Plain Concrete Floor.
- Plaster Ceiling.
- Tiled Skirting to plaster wall locations.
- Motorized panel lift garage door with 2 handset remote controls.

ELECTRICAL

- Cool White LED Down Light fittings throughout.
- LED Batten light to garage.
- Floodlight to Each External Rear and Side Yard Entrance / Exit Point.
- Double power points throughout as per design.
- Allowance for Two Free to Air TV Point
- Roof Mounted TV Antenna.
- Two pre-wired telecommunication points.
- Hardwired Surface Mounted Smoke Detector(s) with battery backup.
- Doorbell to front entrance area with Internal Bell.

HEATING & COOLING

- Ducted Refrigerated Heating and Cooling system with outlets nominated as per design.

PLASTER

- Plasterboard to Ceilings and Walls.
- Water Resistant Plasterboard to Bathroom and Ensuite
- Wet area walls.
- Cove cornice to all Ceiling areas.

PAINT - 2 COAT APPLICATION

- Gloss Enamel to Entry Doors, Internal Doors, Jambs and Mouldings
- Flat Acrylic Paint applied to all Ceiling Areas.
- Washable Low Sheen Acrylic Paint applied to all Internal Wall Areas.
- Exterior Low Sheen Sols-shield to external Cladding, Eaves and Soffits, Doors, Jambs and Trims.

STAIRCASE (IF APPLICABLE)

- MDF Base Staircase with Carpet Finish.
- MDF Fixed and Visible Painted Stringers
- Timber Painted or Varnished Handrail fixed to wall.

WARDROBE & LINEN STORAGE

- Walk-in Robe with Melamine Shelf and Hanging Rail
- Built-in Robes with Melamine shelf and Hanging Rail.
- Vinyl Finish Roller Robe Doors and Satin Chrome Tracks.
- Linen Cupboard with 4 Fixed Melamine shelves.
- Broom Cupboard with White Melamine Interior shelf.

KITCHEN

- 20mm zero silica stone benchtops.
- Stainless Steel Kitchen Sink with Chrome Finish Kitchen.
- Sink Mixer Tapware.
- Pantry and Cabinetry with melamine shelving.
- 600mm Fan Forced Electric Oven.
- 600mm Electric cooktop.
- 600mm Canopy Rangehood
- 600mm Stainless Steel Dishwasher. - Overhead cabinetry to kitchen and fridge space.

BATHROOM & ENSUITE

- Cabinetry with Laminate Door/s and Drawer/s and Melamine interior shelving.
- White Ceramic Vanity Basin/s with Mounted Chrome
- Flip Mixer Per Vanity Unit.
- Polished Edge 4mm Mirror to Vanity Area.
- White Acrylic or Steel Bath in Tiled Podium.
- One step free inset tiled shower base to one ensuite or bathroom. 900x900mm white polymeric shower bases to remaining ensuite and bathrooms.
- Aluminium Semi-Framed Shower Screens with clear Glazing and Pivot Door Shower Tapware.
- White Ceramic Toilet Suite/s throughout.
- Chrome finish Toilet Roll Holders to toilets.
- 600mm Single Chrome Towel Rails to bathroom and ensuite.
- 20mm zero silica stone benchtops.

LAUNDRY

- Cabinetry with melamine interior shelving.
- Laundry Trough with bypass and flip mixer tap ware.
- Set of Chrome Hot and Cold Washing Machine Taps.
- 20mm stone benchtops.

TILING

- Ceramic Wall Tile to Shower walls. - Ceramic Splash Back Wall Tiles to kitchen, Bathroom, Ensuite, WC and Laundry Cabinetry, Vanity, Wall Basin or Bath Areas.
- Ceramic Floor Tile to Entry Hallway, Kitchen, Meals,
- Bathroom, Ensuite, WC and Laundry Wet Areas.
- Ceramic Skirting tile to Bathroom, Ensuite, WC and Laundry Wet Areas.

CARPET

- Category 1 Floor Carpet with Underlay to the following areas:
- All Bedrooms - All Robe Areas
- Study Room (If a separate room)
- Living and Rumpus Areas (If Applicable) - Theatre Room (If Applicable)
- Staircase (If Applicable)
- All First Floor Areas (Other than Wet Areas and WC/Powder Rooms)

WINDOWS FURNISHINGS

- Internal Holland Blinds to all accessible windows and sliding doors

CONCRETE DRIVEWAY

- Colour Concrete Finish to Driveway, Porch and Path Areas.

FENCING & LANDSCAPING

- Full share 1800mm high fence with wing return fence to front & Topsoil to Garden Bed and Seeded Grass areas.
- Feature Pebble as per design.
- Pine Mulching/s to all remaining Garden Bed areas.
- Tuscan Toppings (or similar) to path, side or walkways.
- Feature tree to front and rear landscaping.
- Garden Plants located at Builders discretion.
- Preformed Letterbox - Wall Mounted single fold down Clothesline.
- Concrete pavers as per design.

HOT WATER SYSTEM


- 170L electric boosted heat pump water unit.

WATER SERVICES

- Provision of either 2000L water tank or recycled water connection to toilets as required by developer or site conditions.

SEE SHEET 4

SEE SHEET 4

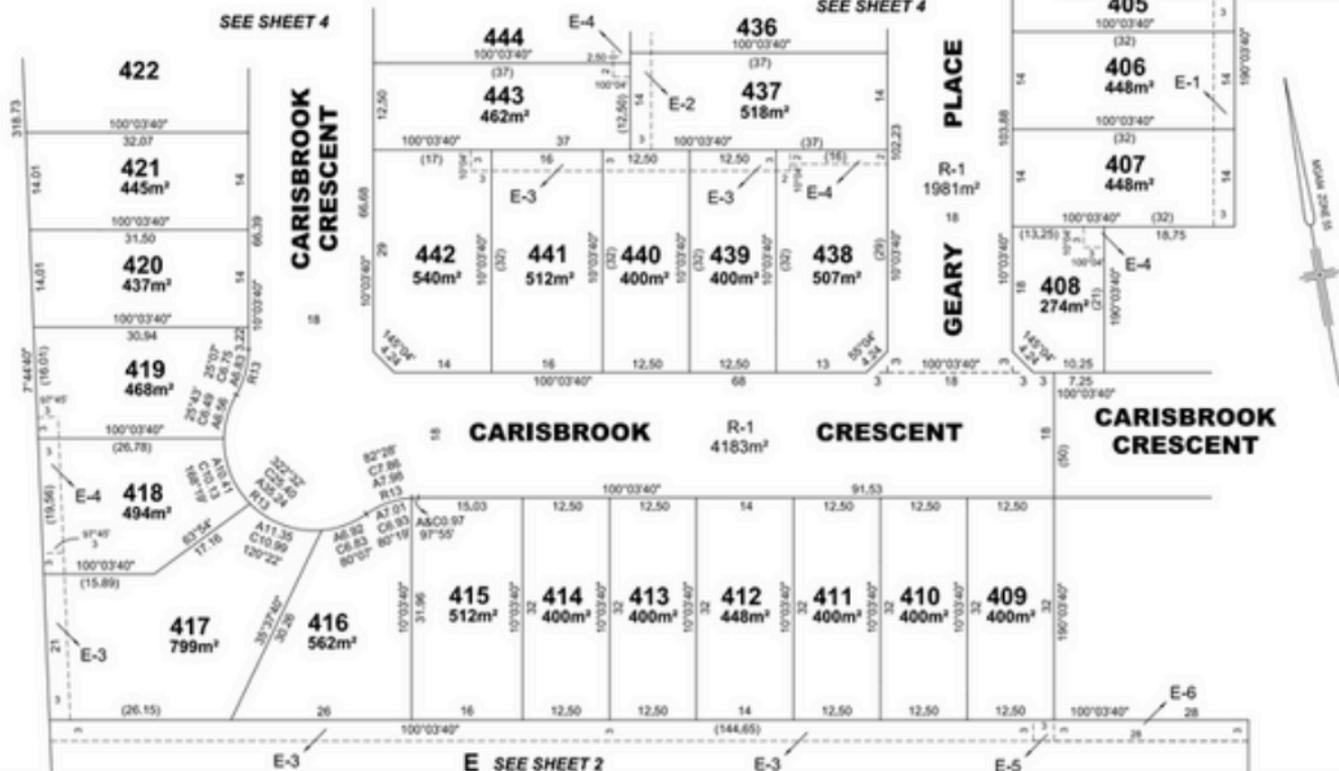

REF: 22558/4PS
VERSION: C
DATE: 21/01/22
22558-4-PS-M-C-DGN


REEDS
CONSULTING
Reeds Consulting Pty Ltd
Let 6, 441 Elizabeth Street
Melbourne Victoria 3000
p 03 9585 3000
www.reedsconsulting.com.au
enquiry@reedsconsulting.com.au

SCALE 1:500

LICENSED SURVEYOR
THOMAS ANDREW MILLAR

ORIGINAL SHEET SIZE A3

SHEET 5

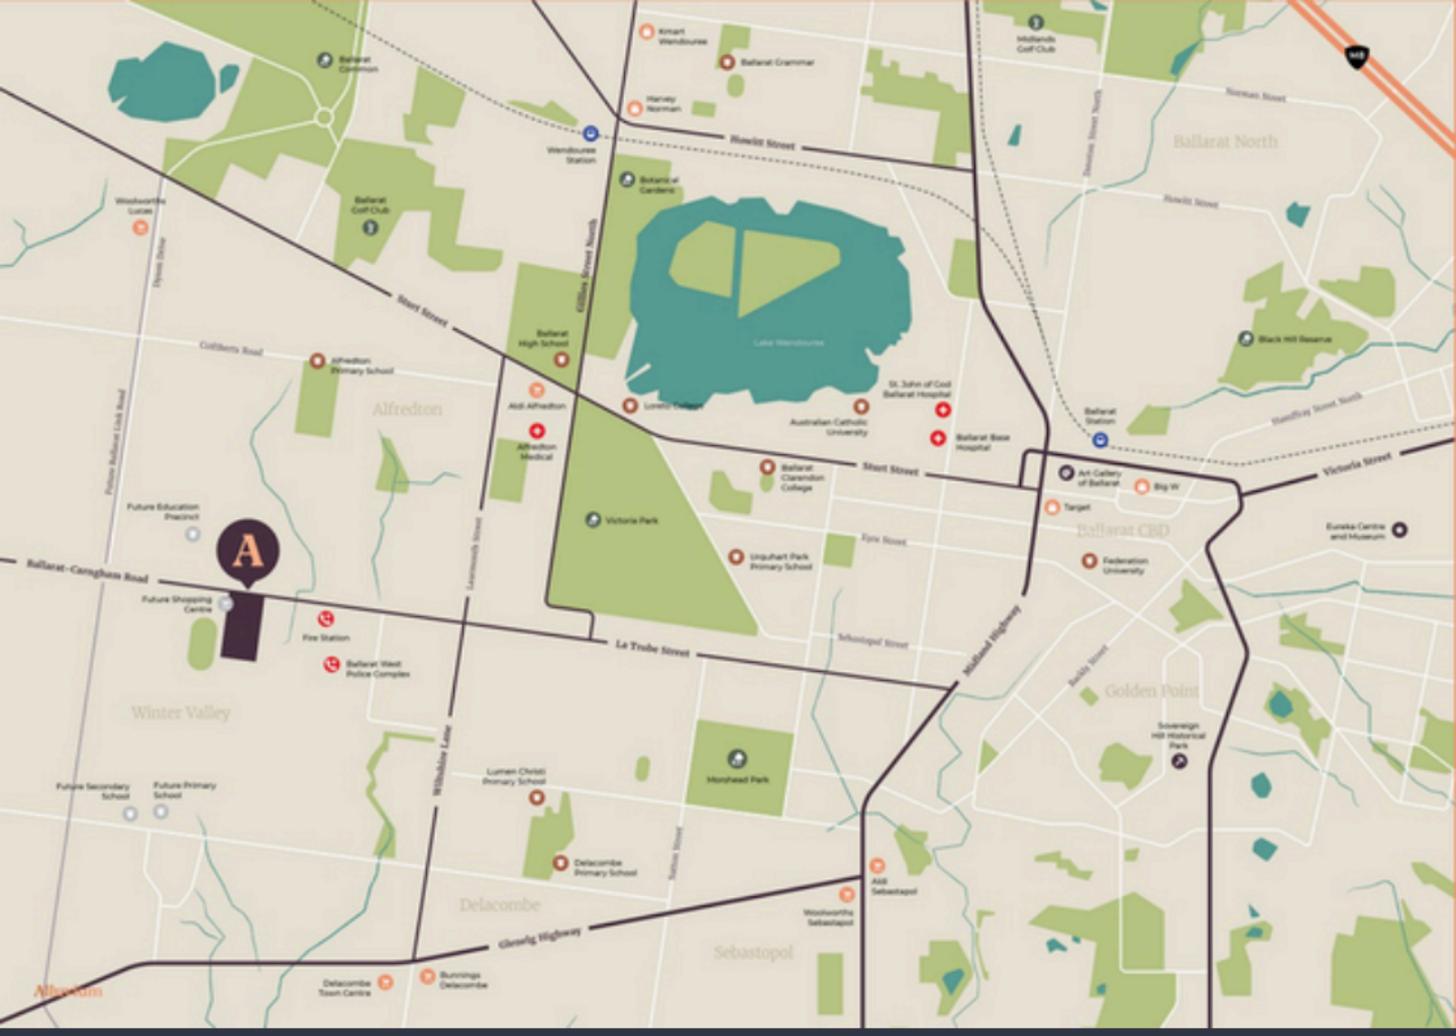

A