

Your Floorplan

Traditional and Custom House & Land

134 Ingwe Drive
Tarneit VIC 3029

Estate: Kinship

4 Beds 1 Lounge 2 Baths 2 Cars

Land Size: 313m²

House size: 156.23m²

Land price: \$366,000

Build price: \$354,682

Minimum Lot Size 12.50m x 22m

Overall Width 11.35m

Overall Length 15m

Living 115.70m²

Garage 35.70m²

Porch 4.83m²

Total 156.23m²

\$ 720,682



Brighton 17

Your Facade



Turnkey Inclusions

- Ducted Refrigerated Heating & Cooling
- Tiled Flooring & Carpet throughout
- 20mm Stone Benchtops Throughout (zero silica)
- Kitchen Appliance Package including Dishwasher
- LED Downlights
- Holland Blinds & Flyscreens
- Coloured Concrete Driveway
- Front & Rear landscaping
- Full Shore Fencing
- Letterbox and Clothesline



SPECIFICATIONS & INCLUSIONS

PRELIMINARY WORKS

- Property Information, Site Survey, Soil Test and Site.
- Inspection/s as and when required.
- Drafting of Plans and Structural Engineering Design.
- Building Permit Application and Homeowners Warranty Insurance.
- Construction of a Class 1 dwelling.
- Three-month Maintenance Guarantee.
- Community Infrastructure Levies.
- Bushfire compliance up to BAL 12.5.

GENERAL SITE WORKS

- Installation of underground power, water, and telecommunications provisions.

7 STAR ENERGY RATING

- Wool insulation batts as required to meet 7-star energy rating.
- Double glazing as required by 7 star report.

SEWER & DRAINAGE

- Sewer line connected to the existing sewer connection point.
- Stormwater line connected to the existing stormwater legal point of discharge.
- Stormwater drainage riser points where required - Located at Builders Discretion.

FOUNDATIONS

- Earthworks and site levelling up to 300mm in fall or rise.
- Site Classification up to and including a "H2" Class.
- Concrete Waffle slab design.
- Protekta Termicoat Termitic Protection System
- Only where required by relevant authority.

FRAMING & PARTY WALLS

- Pine wall frame, subfloor, and roof trusses throughout.

ROOFING

- Concrete Roof Tiles.
- Colourbond Rain Heads, Downpipes, Fascia, Guttering and Capping/s.

WINDOWS, DOORS & FLYSCREENS

- Solid core front entrance door.
- Aluminium framed, lockable rear sliding door and windows.
- Aluminium Framed Nylon flyscreens to all openable windows and one sliding door (Positioned at Builders Discretion).
- Double glazing as required by 7-Star report

EXTERNAL FEATURES

- Natural clay bricks and tilled mortar joints.
- Fibre Cement Sheet infill panels installed above side and rear elevation windows and doors.
- Acrylic Texture Render and cladding as per design.

GARAGE CAR ACCOMMODATION

- Double or Single Lock Up Garage as per design.
- Brick Veneer and Timber Framed external walls.
- Structural Plain Concrete Floor.
- Plaster Ceiling.
- Tiled Skirting to plaster wall locations.
- Motorized panel lift garage door with 2 handset remote controls.

ELECTRICAL

- Cool White LED Down Light fittings throughout.
- LED Batten light to garage.
- Floodlight to Each External Rear and Side Yard Entrance / Exit Point.
- Double power points throughout as per design.
- Allowance for Two Free to Air TV Point
- Roof Mounted TV Antenna.
- Two pre-wired telecommunication points.
- Hardwired Surface Mounted Smoke Detector(s) with battery backup.
- Doorbell to front entrance area with Internal Bell.

HEATING & COOLING

- Ducted Refrigerated Heating and Cooling system with outlets nominated as per design.

PLASTER

- Plasterboard to Ceilings and Walls.
- Water Resistant Plasterboard to Bathroom and Ensuite.
- Wet area walls.
- Cove cornice to all Ceiling areas.

PAINT - 2 COAT APPLICATION

- Gloss Enamel to Entry Doors, Internal Doors, Jambs and Mouldings.
- Flat Acrylic Paint applied to all Ceiling Areas.
- Washable Low Sheen Acrylic Paint applied to all Internal Wall Areas.
- Exterior Low Sheen Sols-shield to external Cladding, Eaves and Soffits, Doors, Jambs and Trim.

STAIRCASE (IF APPLICABLE)

- MDF Base Staircase with Carpet Finish.
- MDF Fixed and Visible Painted Stringers.
- Timber Painted or Varished Handrail fixed to wall.

WARDROBE & LINEN STORAGE

- Walk-In Robe with Melamine Shelf and Hanging Rail.
- Built-In Robes with Melamine shelf and Hanging Rail.
- Vinyl Finish Roller Robe Doors and Satin Chrome Tracks.
- Linen Cupboard with 4 Fixed Melamine shelves.
- Broom Cupboard with White Melamine Interior shelf.

KITCHEN

- 20mm zero silica stone benchtops.
- Stainless Steel Kitchen Sink with Chrome Finish Kitchen.
- Sink Mixer Tapware.
- Pantry and Cabinetry with melamine shelving.
- 600mm Fan Forced Electric Oven.
- 600mm Electric cooktop.
- 600mm Canopy Rangehood
- 600mm Stainless Steel Dishwasher - Overhead cabinetry to kitchen and fridge space.

BATHROOM & ENSUITE

- Cabinetry with Laminated Door/s and Drawer/s and Melamine interior shelving.
- White Ceramic Vanity Basin/s with Mounted Chrome
- Flip Mixer Per Vanity Unit.
- Polished Edge 4mm Mirror to Vanity Area.
- White Acrylic or Steel Bath in Tiled Podium.
- One step free inset tiled shower base to one ensuite or bathroom.
- 900x900mm white polyamide shower bases to remaining ensuite and bathrooms.
- Aluminium Semi-Framed Shower Screens with clear Glazing and Pivot Door Shower Tapware.
- White Ceramic Toilet Suite/s throughout.
- Chrome finish Toilet Roll Holders to toilets.
- 600mm Single Chrome Towel Rails to bathroom and ensuite.
- 20mm zero silica stone benchtops.

LAUNDRY

- Cabinetry with melamine interior shelving.
- Laundry Trough with bypass and flip mixer tap ware.
- Set of Chrome Hot and Cold Washing Machine Taps.
- 20mm stone benchtops.

TILING

- Ceramic Wall Tile to Shower walls. - Ceramic Splash Back Wall Tiles to kitchen, Bathroom, Ensuite, WC and Laundry Cabinetry, Vanity, Wall Basin or Bath Areas.
- Ceramic Floor Tile to Entry Hallway, Kitchen, Meals,
- Bathroom, Ensuite, WC and Laundry Wet Areas.
- Ceramic Skirting tile to Bathroom, Ensuite, WC and Laundry Wet Areas.

CARPET

- Category 1 Floor Carpet with Underlay to the following areas:
- All Bedrooms - All Robe Areas
- Study Room (If a separate room)
- Living and Rumpus Areas (If Applicable) - Theatre Room (If Applicable)
- Staircase (If Applicable)
- All First Floor Areas (Other than Wet Areas and WC/Powder Rooms)

WINDOWS FURNISHINGS

- Internal Holland Blinds to all accessible windows and sliding doors

CONCRETE DRIVEWAY

- Colour Concrete Finish to Driveway, Porch and Path Areas.

FENCING & LANDSCAPING

- Full share 1800mm high fence with wing return fence to front & Topsoil to Garden Bed and Seeded Grass areas.
- Feature Pebble as per design.
- Pine Mulching's to all remaining Garden Bed areas.
- Tuscan Toppings (or similar) to path, side or walkways.
- Feature tree to front and rear landscaping.
- Garden Plants located at Builders discretion.
- Preformed Letterbox - Wall Mounted single fold down Clothesline.
- Concrete pavers as per design.

HOT WATER SYSTEM

- T70L electric boosted heat pump water unit.

WATER SERVICES

- Provision of either 2000L water tank or recycled water connection to toilets as required by developer or site conditions.

Kinship

TARNEIT

Masterplan

90 Kenning Road, Tarneit


For more information:

CONTACT AUGMENT REAL ESTATE

1800AUGMENT

sales@augmentrealestate.com.au

KINSHIP.TARNEIT.COM.AU

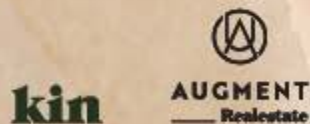

This masterplan is not a contract and is not binding. Photos, maps, plans, drawings and descriptions are for illustration only. They may include computer renders, are not to scale and may differ from final built forms. Actual lots, stages, facilities, amenities, infrastructure and their configuration are subject to statutory approval and may change without notice. All reasonable care has been taken to ensure accuracy however the information published may change from time to time to reflect changing circumstances, laws and regulations and without notice. Your contract of sale will set out all binding terms and relevant property information. Prospective buyers should make and rely on their own enquiries and seek independent legal and financial advice before entering into any binding obligations. To the full extent permitted by law all liability is expressly excluded whether in negligence or otherwise, for any loss or damage in respect of, or arising from, reliance on this document.




PS928183Q


SEE SHEET 2

A

A

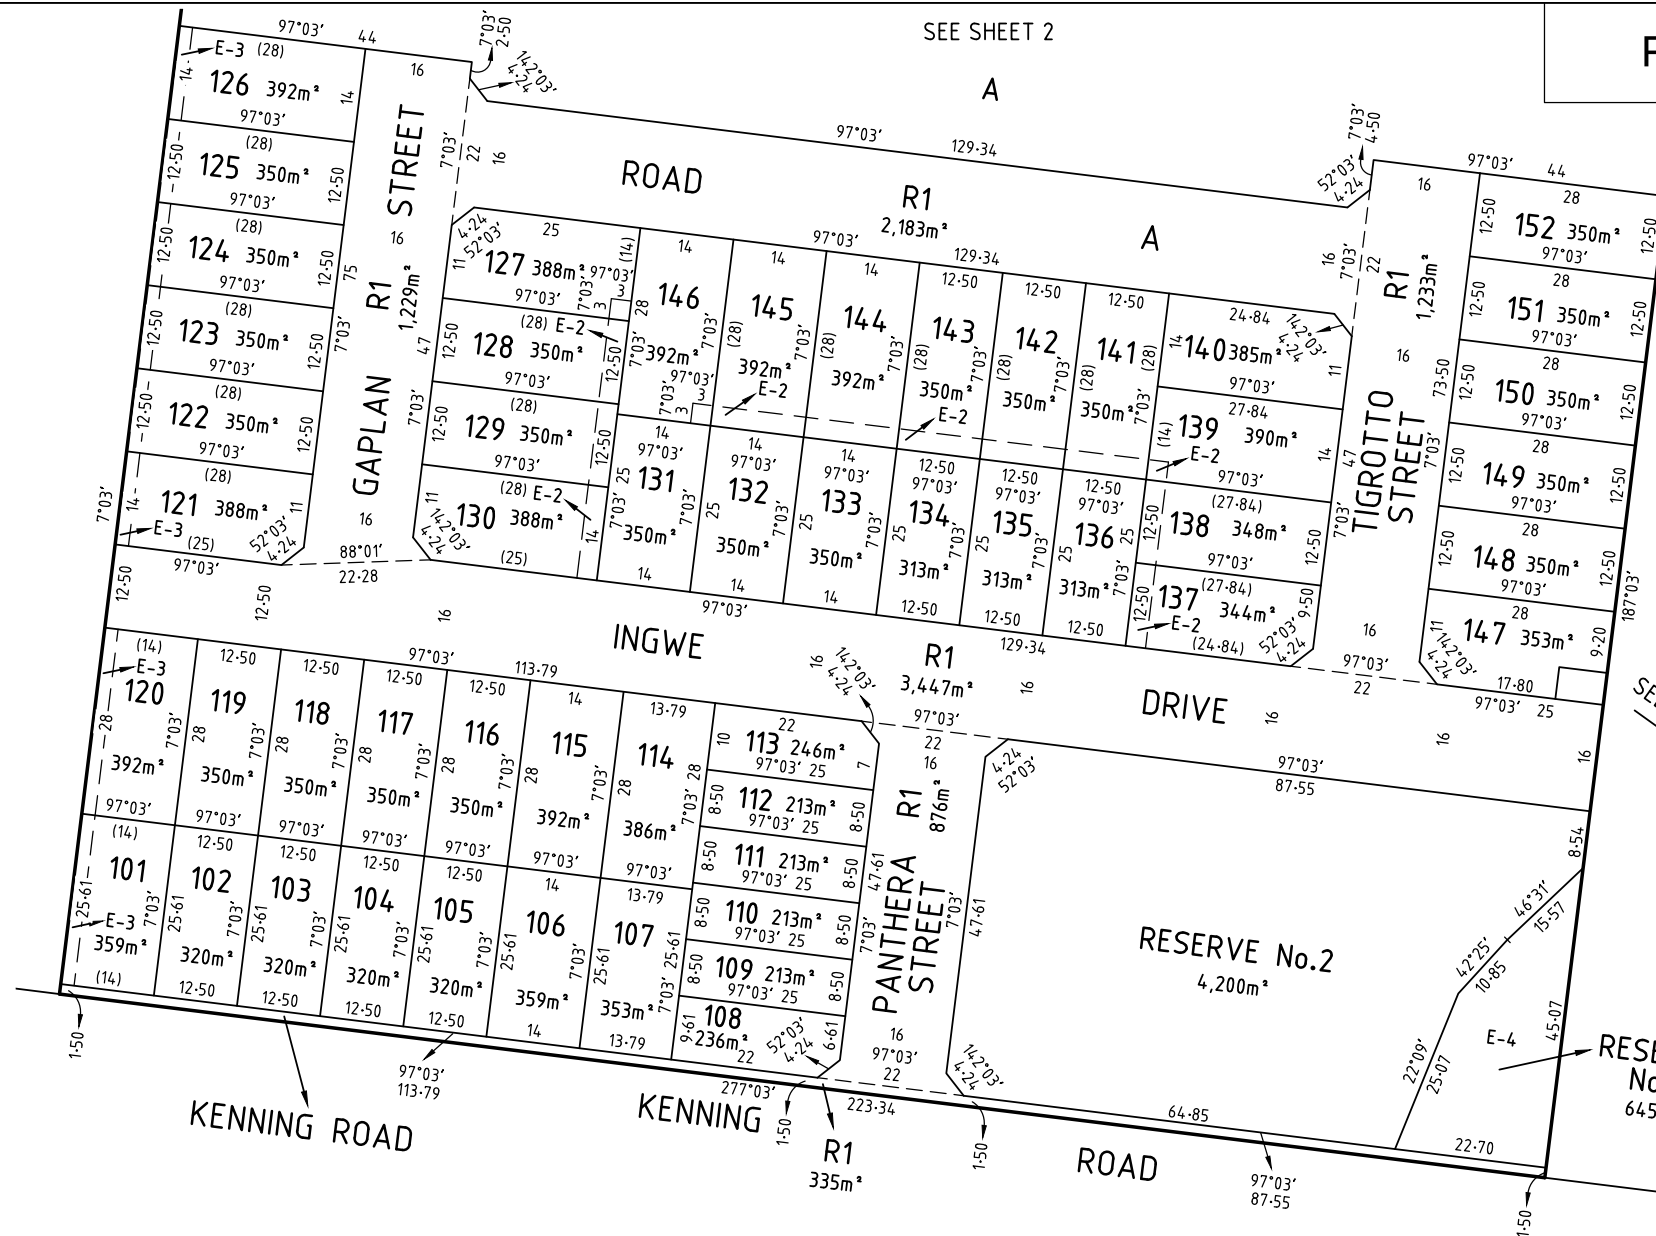

SEE ENLARGEMENT

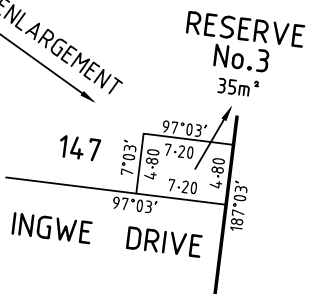

ENLARGEMENT
SCALE 1:400

ENGINEERS & SURVEYORS

PARTNERSHIP FIRM

Partnership Firm & Associates Pty Ltd
Suite 10, 131 Bullman Road, Balwyn North, VIC 3104
T: 05 9588 6400 E: info@pgandisurveys.com.au W: pgandisurveys.com.au

Quality Management
FSS21077
Ref: S24041

SCALE 1:750	7.5 0 7.5 15 22.5 30 LENGTHS ARE IN METRES	ORIGINAL SHEET SIZE: A3	SHEET 3
PHILLIP JOHN HERRIDGE, VERSION 2			