


Your Floorplan

Traditional and Custom House & Land

403 Italianate Street
Charlemont VIC 3217

Estate: Haymont

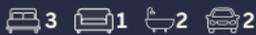

Land Size: 313m²

House size: 134.88m²

Land price: \$365,000

Build price: \$344,641

Minimum Lot Size 10.5m x 22m

Overall Width 10.50m

Overall Length 21m

Living 94.87m²

Garage 36.06m²

Porch 3.82m²

Total 134.75m²

\$709,641



Bridgewater 15

Your Facade



Turnkey Inclusions

- Ducted Refrigerated Heating & Cooling
- Tiled Flooring & Carpet throughout
- 20mm Stone Benchtops Throughout (zero silica)
- Kitchen Appliance Package including Dishwasher
- LED Downlights
- Holland Blinds & Flyscreens
- Coloured Concrete Driveway
- Front & Rear landscaping
- Full Share Fencing
- Letterbox and Clothesline



SPECIFICATIONS & INCLUSIONS

PRELIMINARY WORKS

- Property Information, Site Survey, Soil Test and Site
- Inspection/s as and when required.
- Drafting of Plans and Structural Engineering Design.
- Building Permit Application and Homeowners Warranty Insurance.
- Construction of a Class 1 dwelling.
- Three-month Maintenance Guarantee.
- Community Infrastructure Levies.
- Bushfire compliance up to BIAL 12.5.

GENERAL SITE WORKS

- Installation of underground power, water, and telecommunications provisions.

7 STAR ENERGY RATING

- Wool insulation batts as required to meet 7-star energy rating
- Double glazing as required by 7 star report.

SEWER & DRAINAGE

- Sewer line connected to the existing sewer connection point.
- Stormwater line connected to the existing stormwater legal point of discharge.
- Stormwater drainage riser points where required - Located at Builders Discretion.

FOUNDATIONS

- Earthworks and site levelling up to 300mm in fall or rise.
- Site Classification up to and including a "H2" Class.
- Concrete Waffle slab design.
- Protecta Termicoat Termite Protection System
- Only where required by relevant authority.

FRAMING & PARTY WALLS

- Pine wall frame, subfloor, and roof trusses throughout.

ROOFING

- Concrete Roof Tiles.
- Colourbond Rain Heads, Downpipes, Fascia, Guttering and Capping's.

WINDOWS, DOORS & FLYSCREENS

- Solid core front entrance door.
- Aluminium framed, lockable rear sliding door and windows.
- Aluminium Framed Nylon flyscreens to all openable windows and one sliding door (Positioned at Builder Discretion).
- Double glazing as required by 7- Star report

EXTERNAL FEATURES

- Natural clay bricks and rolled mortar joints.
- Fibre Cement Sheet infill panels installed above side and rear elevation windows and doors.
- Acrylic Texture Render and cladding as per design.

GARAGE CAR ACCOMMODATION

- Double or Single Lock Up Garage as per design.
- Brick Veneer and Timber Framed external walls.
- Structural Plain Concrete Floor.
- Plaster Ceiling.
- Tiled Skirting to plaster wall locations.
- Motorized panel lift garage door with 2 handset remote controls.

ELECTRICAL

- Cool White LED Down Light fittings throughout.
- LED Batten light to garage.
- Floodlight to Each External Rear and Side Yard Entrance / Exit Point.
- Double power points throughout as per design.
- Allowance for Two Free to Air TV Point
- Roof Mounted TV Antenna.
- Two pre-wired telecommunication points.
- Hardwired Surface Mounted Smoke Detector(s) with battery backup.
- Doorbell to front entrance area with Internal Bell.

HEATING & COOLING

- Ducted Refrigerated Heating and Cooling system with outlets nominated as per design.

PLASTER

- Plasterboard to Ceilings and Walls.
- Water Resistant Plasterboard to Bathroom and Ensuite
- Wet area walls.
- Cove cornice to all Ceiling areas.

PAINT - 2 COAT APPLICATION

- Gloss Enamel to Entry Doors, Internal Doors, Jambs and Mouldings
- Flat Acrylic Paint applied to all Ceiling Areas.
- Washable Low Sheen Acrylic Paint applied to all Internal Wall Areas.
- Exterior Low Sheen Sols-shield to external Cladding, Eaves and Soffits, Doors, Jambs and Trims.

STAIRCASE (IF APPLICABLE)

- MDF Base Staircase with Carpet Finish.
- MDF Fixed and Visible Painted Stringers
- Timber Painted or Varnished Handrail fixed to wall.

WARDROBE & LINEN STORAGE

- Walk-in Robe with Melamine Shelf and Hanging Rail
- Built-in Robes with Melamine shelf and Hanging Rail.
- Vinyl Finish Roller Robe Doors and Satin Chrome Tracks.
- Linen Cupboard with 4 Fixed Melamine shelves.
- Broom Cupboard with White Melamine Interior shelf.

KITCHEN

- 20mm zero silica stone benchtops.
- Stainless Steel Kitchen Sink with Chrome Finish Kitchen.
- Sink Mixer Tapware.
- Pantry and Cabinetry with melamine shelving.
- 600mm Fan Forced Electric Oven.
- 600mm Electric cooktop.
- 600mm Canopy Rangehood
- 600mm Stainless Steel Dishwasher. - Overhead cabinetry to kitchen and fridge space.

BATHROOM & ENSUITE

- Cabinetry with Laminate Door/s and Drawer/s and Melamine interior shelving.
- White Ceramic Vanity Basin/s with Mounted Chrome
- Flip Mixer Per Vanity Unit.
- Polished Edge 4mm Mirror to Vanity Area.
- White Acrylic or Steel Bath in Tiled Podium.
- One step free inset tiled shower base to one ensuite or bathroom. 900x900mm white polymer shower bases to remaining ensuites and bathrooms.
- Aluminium Semi-Framed Shower Screens with clear Glazing and Pivot Door Shower Tapware.
- White Ceramic Toilet Suite/s throughout.
- Chrome finish Toilet Roll Holders to toilets.
- 600mm Single Chrome Towel Rails to bathroom and ensuite.
- 20mm zero silica stone benchtops.

LAUNDRY

- Cabinetry with melamine interior shelving.
- Laundry Trough with bypass and flip mixer tap ware.
- Set of Chrome Hot and Cold Washing Machine Taps.
- 20mm stone benchtops.

TILING

- Ceramic Wall Tile to Shower walls. - Ceramic Splash Back Wall Tiles to kitchen, Bathroom, Ensuite, WC and Laundry Cabinetry, Vanity, Wall Basin or Bath Areas.
- Ceramic Floor Tile to Entry Hallway, Kitchen, Meals,
- Bathroom, Ensuite, WC and Laundry Wet Areas.
- Ceramic Skirting tile to Bathroom, Ensuite, WC and Laundry Wet Areas.

CARPET

- Category 1 Floor Carpet with Underlay to the following areas:
- All Bedrooms - All Robe Areas
- Study Room (If a separate room)
- Living and Rumpus Areas (If Applicable) - Theatre Room (If Applicable)
- Staircase (If Applicable)
- All First Floor Areas (Other than Wet Areas and WC/Powder Rooms)

WINDOWS FURNISHINGS

- Internal Holland Blinds to all accessible windows and sliding doors

CONCRETE DRIVEWAY

- Colour Concrete Finish to Driveway, Porch and Path Areas.

FENCING & LANDSCAPING


- Full share 1800mm high fence with wing return fence to front/L - Topsoil to Garden Bed and Seeded Grass areas.
- Feature Pebble as per design.
- Pine Mulching/s to all remaining Garden Bed areas.
- Tuscan Toppings (or similar) to path, side or walkways.
- Feature tree to front and rear landscaping.
- Garden Plants located at Builders discretion.
- Preformed Letterbox - Wall Mounted single fold down Clothesline.
- Concrete pavers as per design.

HOT WATER SYSTEM

- 170L electric boosted heat pump water unit.

WATER SERVICES

- Provision of either 2000L water tank or recycled water connection to toilets as required by developer or site conditions.

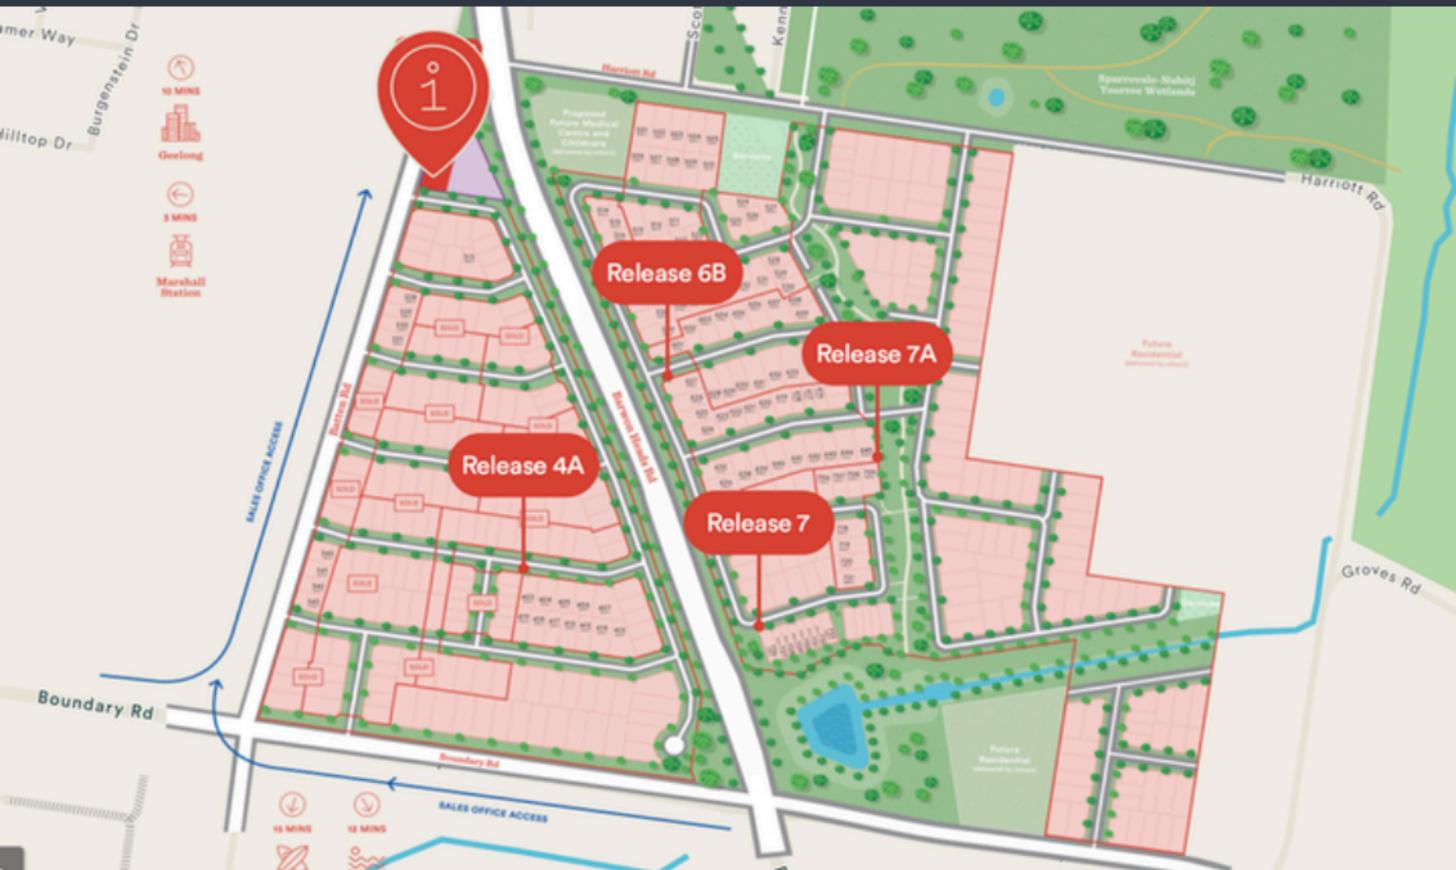

PLAN OF SUBDIVISION

PLAN NUMBER
PS 908230W

Notwithstanding to whomsoever the same may come, this plan and the documents referred to herein shall remain the property of the Surveyor-General and shall not be used for any purpose other than that for which it was prepared.



Breeze Pit Dixon Pty Ltd
 1/19 Cello Street
 Hawthorn East VIC 3123
 Ph: 8623 2300 Fax: 8623 2310
www.bpd.com.au info@bpd.com.au

SCALE 1:500
 LENGTHS ARE IN METRES

Digitally signed by **Deborah JAMES DONLE**, Licensed
 Surveyor
 Surveyor's Plan Version 06
 11/07/2025, 09:48 AM, AUST. REG. NO. 5184770

ORIGINAL SHEET NO. 43
 REF: 1038664
 SHEET 3
 VERSION 9